



PROPOSED FRONT ELEVATION


PROPOSED REAR ELEVATION

LINTOL:
LINTOL OVER GARAGE TO BE CATNIC BOX LINTOL
TYPE REF:CN49C.

SLATE CLAD

ANTHRACITE GREY ALUMINIUM
DOUBLE GLAZED WINDOWS AND
DOORS

LINTELS:
LINTEL TO BE CATNIC REF: CG11 10/100 STANDARD DUTY
ALLOW 150MM END BEARINGS.
LINTELS SHOULD BE SUITABLY PROPPED DURING CONSTRUCTION
AND IN ACCORDANCE WITH NHBC GUIDELINES.

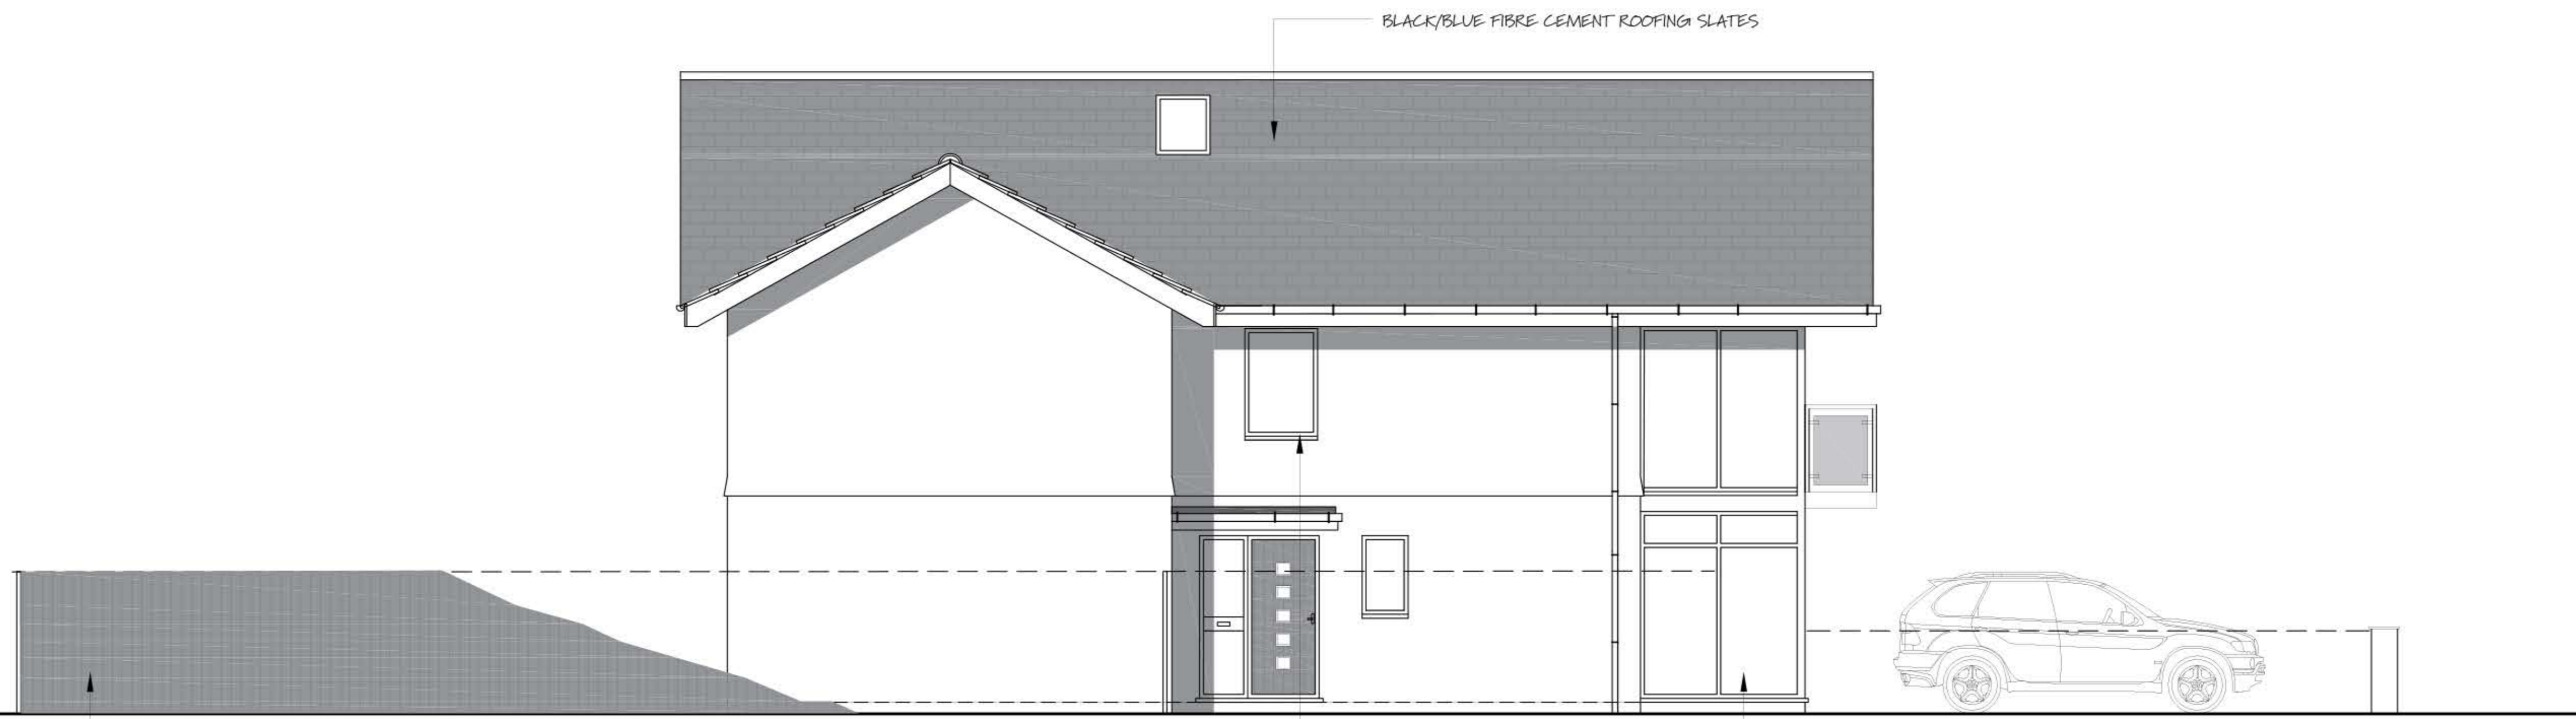

PROPOSED SIDE ELEVATION A

CLIENT:

DESCRIPTION:
ELEVATIONS 1

02



T: (029) 20514300
M: 07584 163 786
E: SALES@ZENITHDESIGNS.CO.UK

DATE: JUNE 2016

SCALE: 1:50 @ A1

DRAWING NO: SANDBROOK/02

ELEVATIONS